


Alternative 1 – Existing Roadway Configuration with Signal Upgrades

This alternative includes: maintain the existing 2-way operation along Newton Ave.; upgrade all existing signals along Newton Ave. within project limits; provide Americans with Disabilities Act (ADA) ramps at all intersections; rehabilitate/replace stormwater and sanitary sewer systems; pavement rehabilitation/reconstruction; reconstruction of existing sidewalks; install new street lightings; landscape improvements.


Place sticker below:

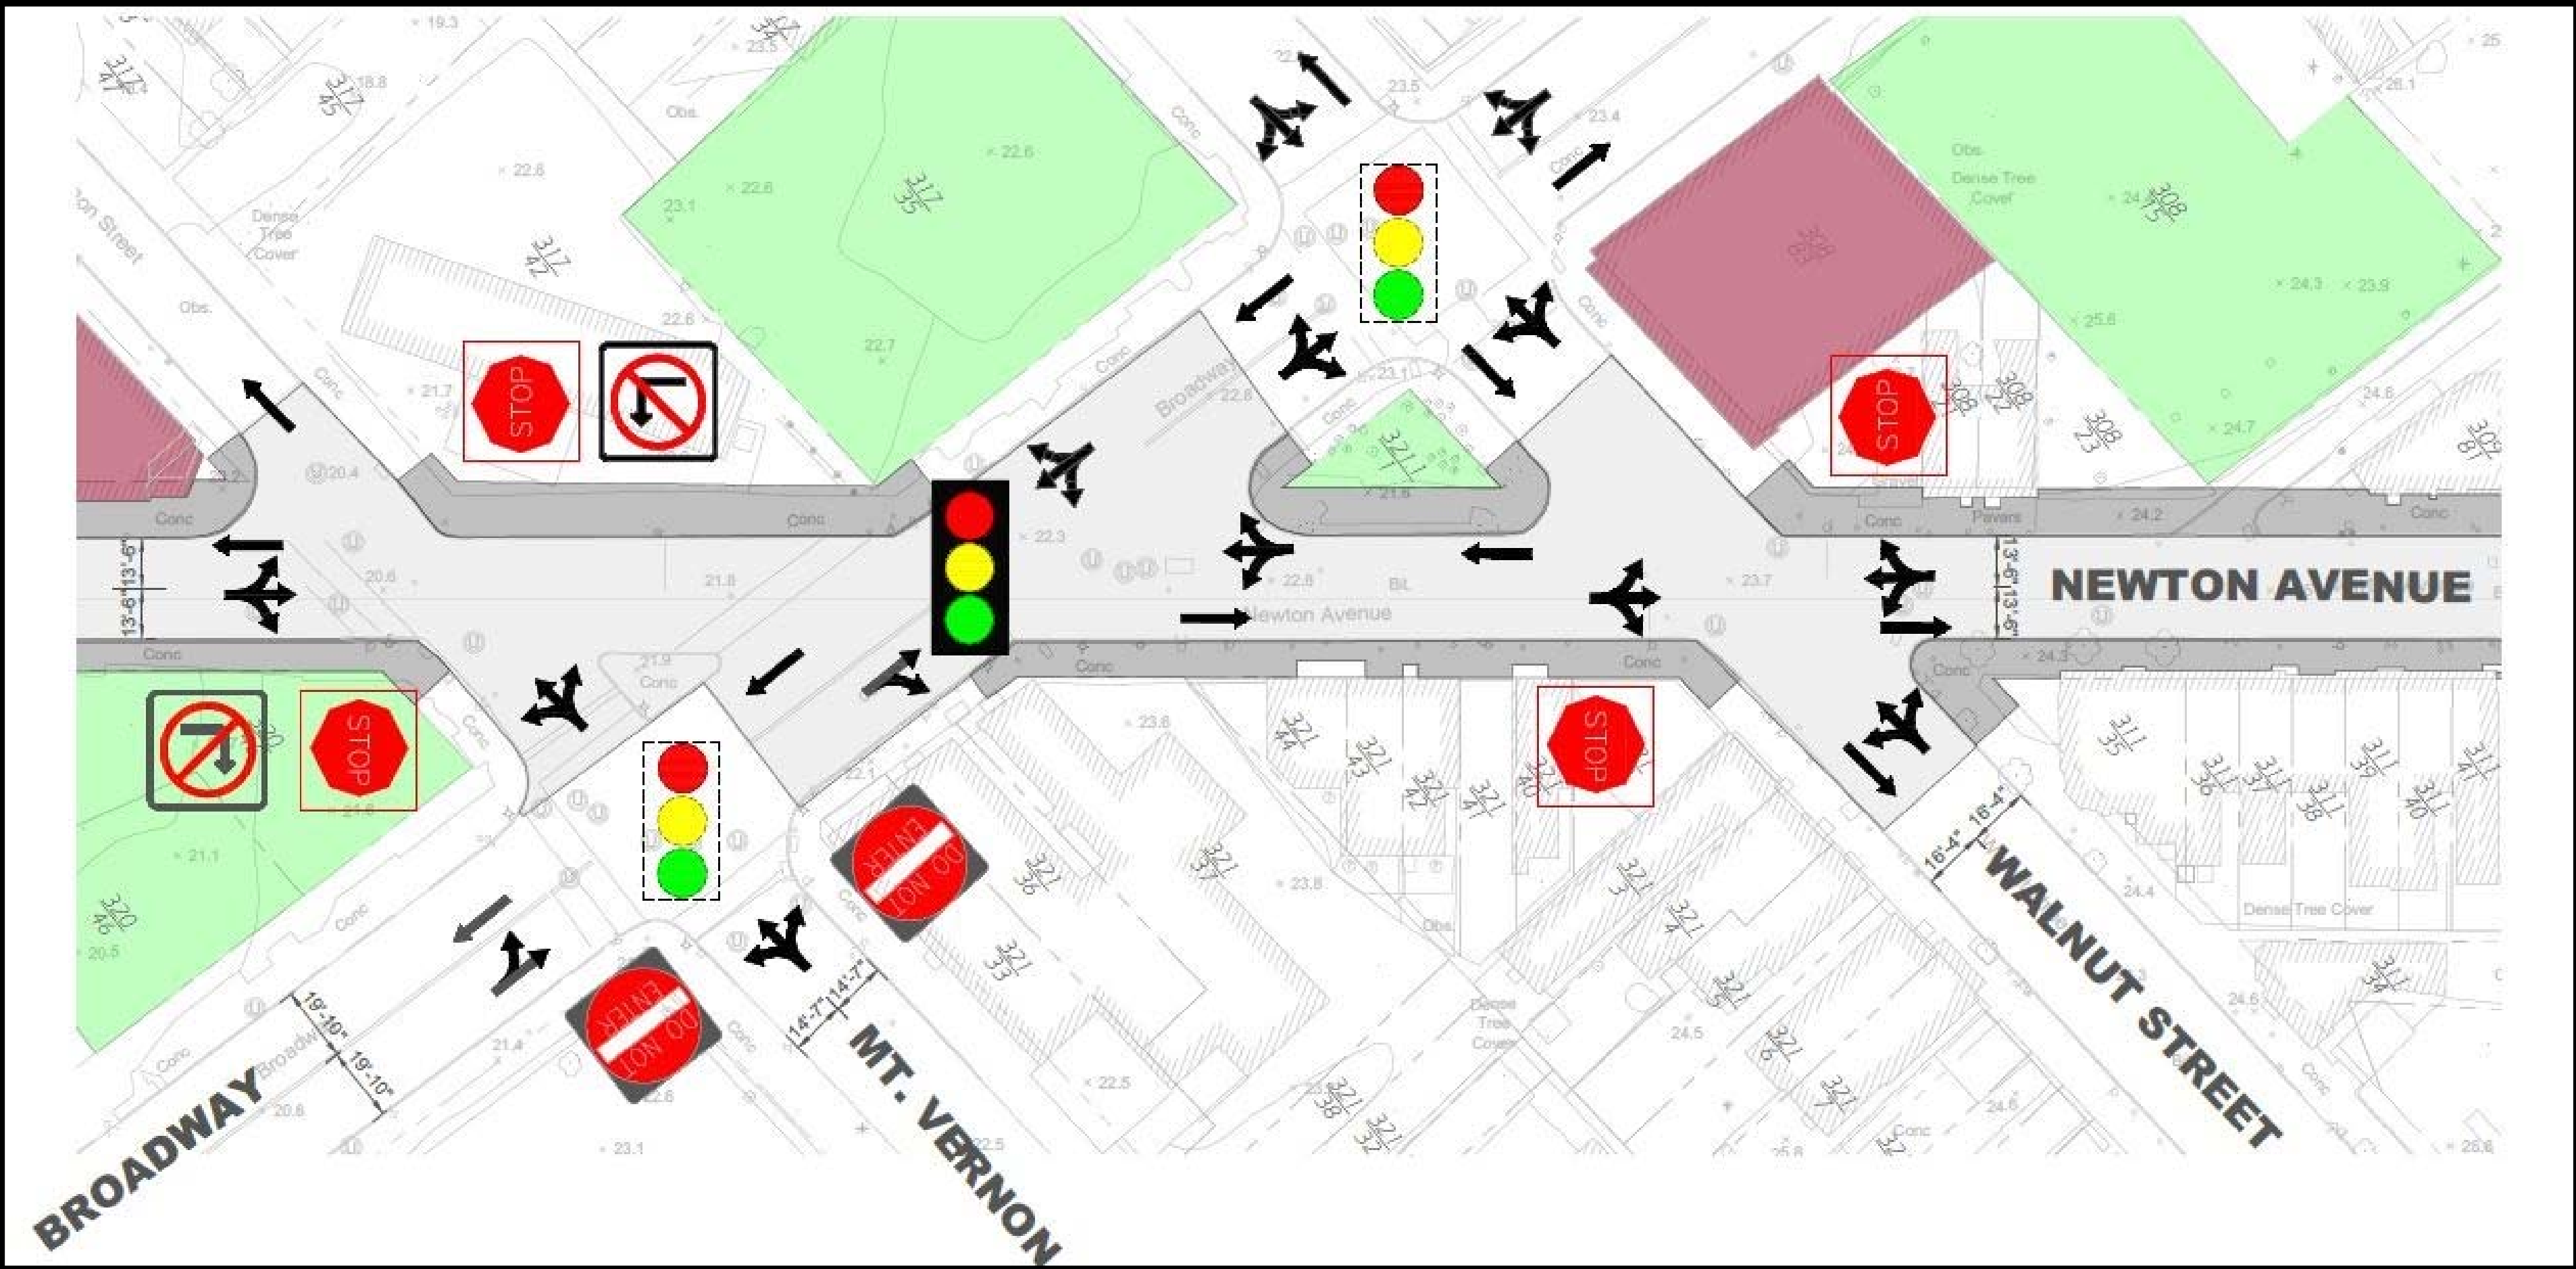

Alternative 2 – Vacate Newton Ave. b/t Mt. Vernon St. & Walnut St.

This alternative includes: maintain 2-way operation along Newton Ave. from 4th St. to Mt. Vernon St, and from Walnut St. to 7th St; Vacate Newton Ave. between Mt. Vernon St. and Walnut St. to convert the Newton Ave./Mt. Vernon St. intersection to a T-intersection, and convert Newton Ave. at Broadway to a dead end; upgrade all remaining existing signals along Newton Ave. within project limits; provide ADA ramps at all intersections; rehabilitate/replace stormwater and sanitary sewer systems; pavement rehabilitation/reconstruction; reconstruction of existing sidewalks; install new street lightings; landscape improvements.


Place sticker below:

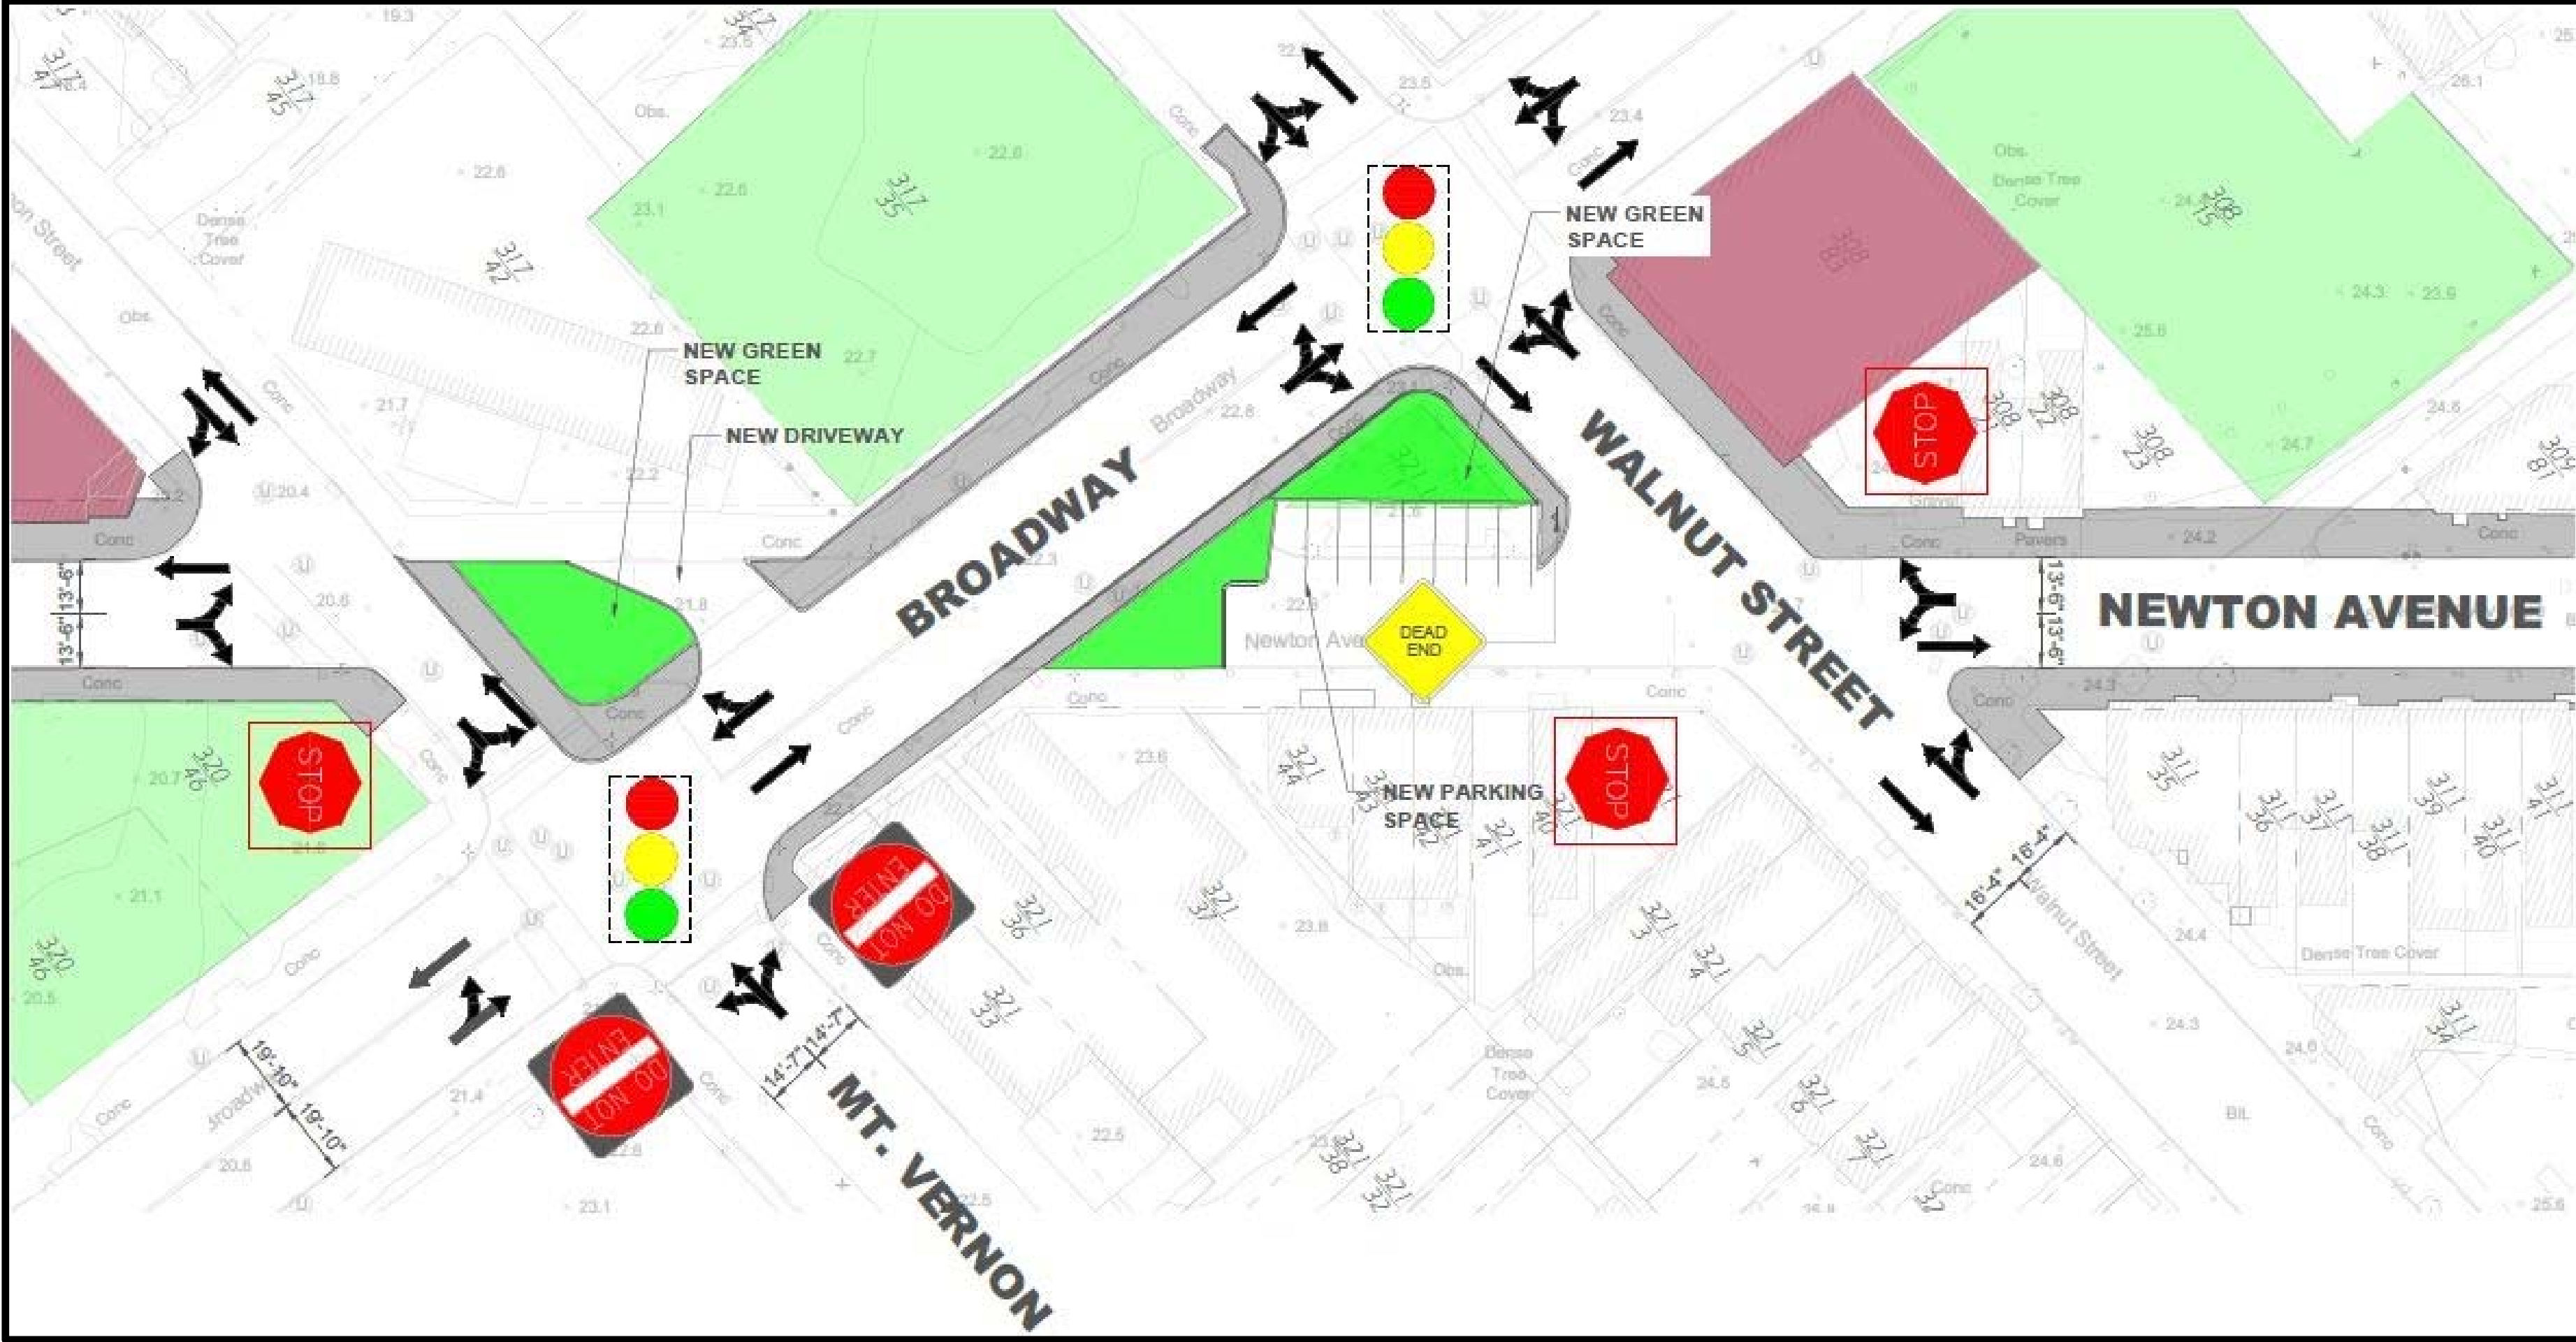

Alternative 3a – Construct Roundabout at 7th St/Pine St

This alternative includes: maintain existing 2-way operation along Newton Ave.; upgrade all existing signals along Newton Ave. within project limits; construct roundabout at Newton and 7th St./Pine St. intersection; provide ADA ramps at all intersections; rehabilitate/replace stormwater and sanitary sewer systems; pavement rehabilitation/reconstruction; reconstruction of existing sidewalks; install new street lightings; landscape improvements

Place sticker below:

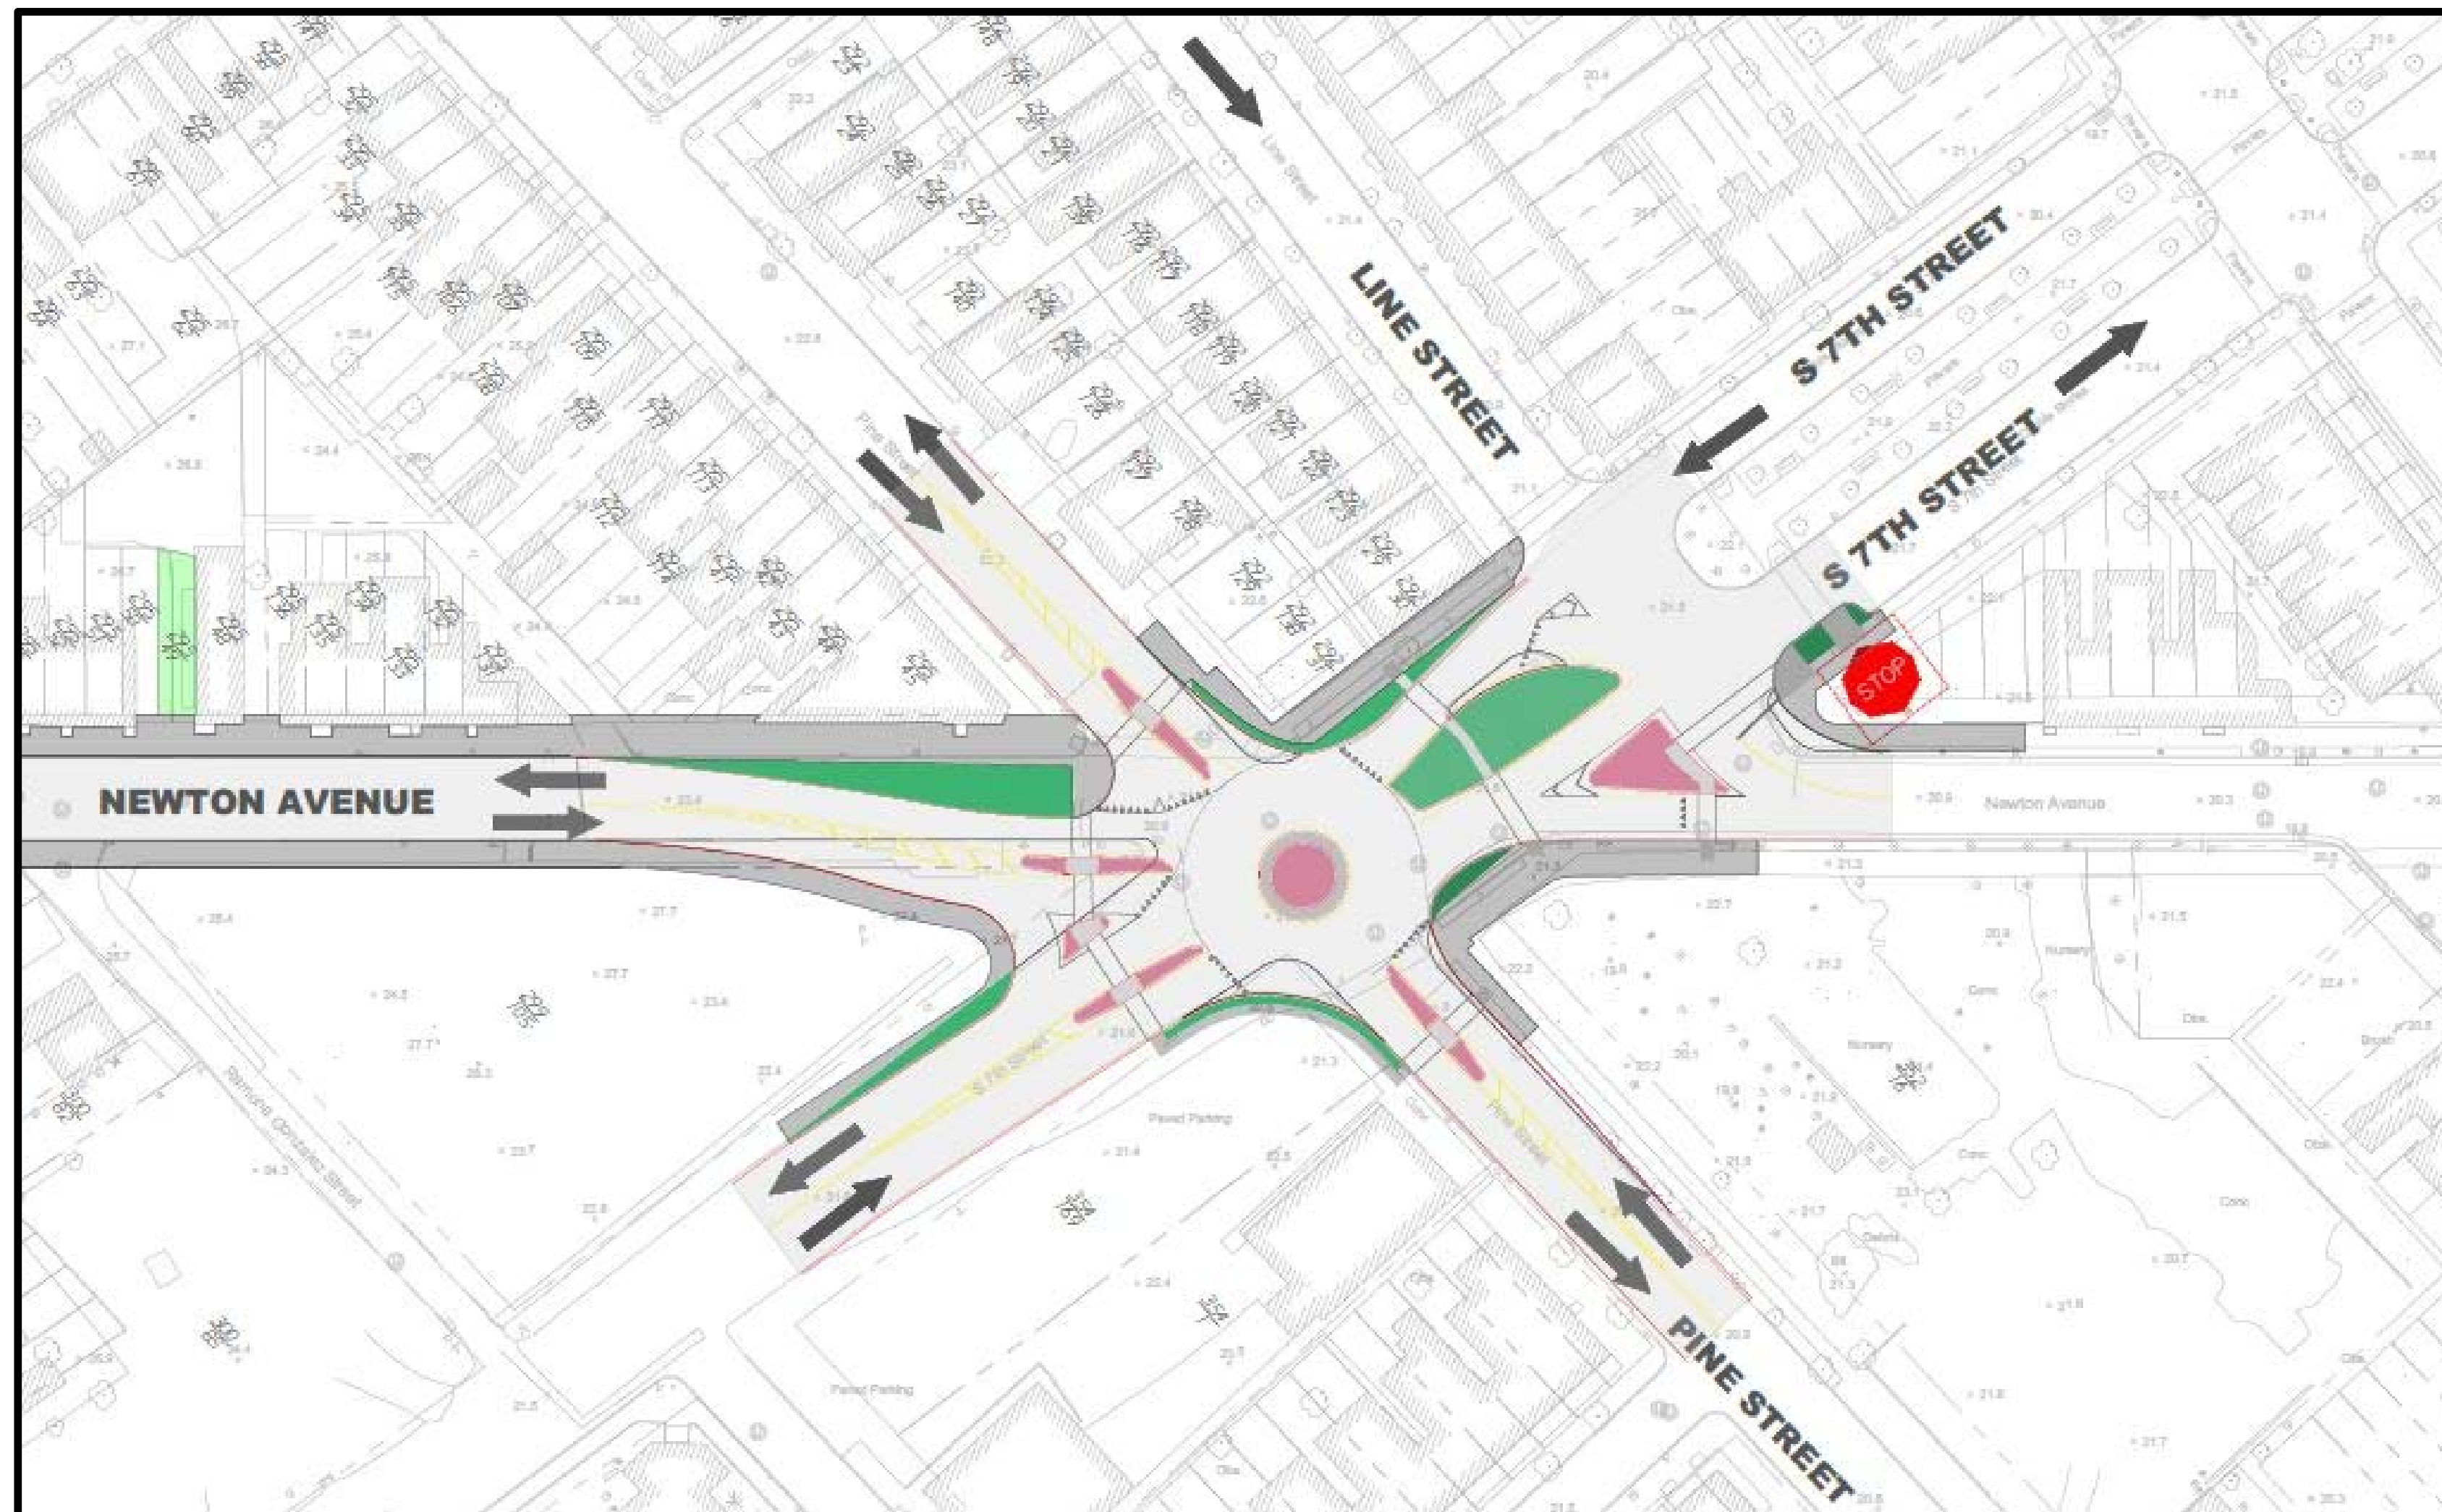

Alternative 3b – Provide Traffic Signal at 7th St/Pine St

This alternative includes: maintain existing 2-way operation along Newton Ave.; upgrade all existing signals along Newton Ave. within project limits; provide signal at Newton and 7th St./Pine St. intersection; provide ADA ramps at all intersections; rehabilitate/replace stormwater and sanitary sewer systems; pavement rehabilitation/reconstruction; reconstruction of existing sidewalks; install new street lightings; landscape improvements

Place sticker below:

